

02/16/16

WRF

KLE

SCALE

None

PAGE

1 OF 3

DATE

DRAWN BY


CHECKED BY

part, for any purpose without the prior

© 2016 Sabre Communications Corporation.

written consent of Sabre.

All rights reserved.

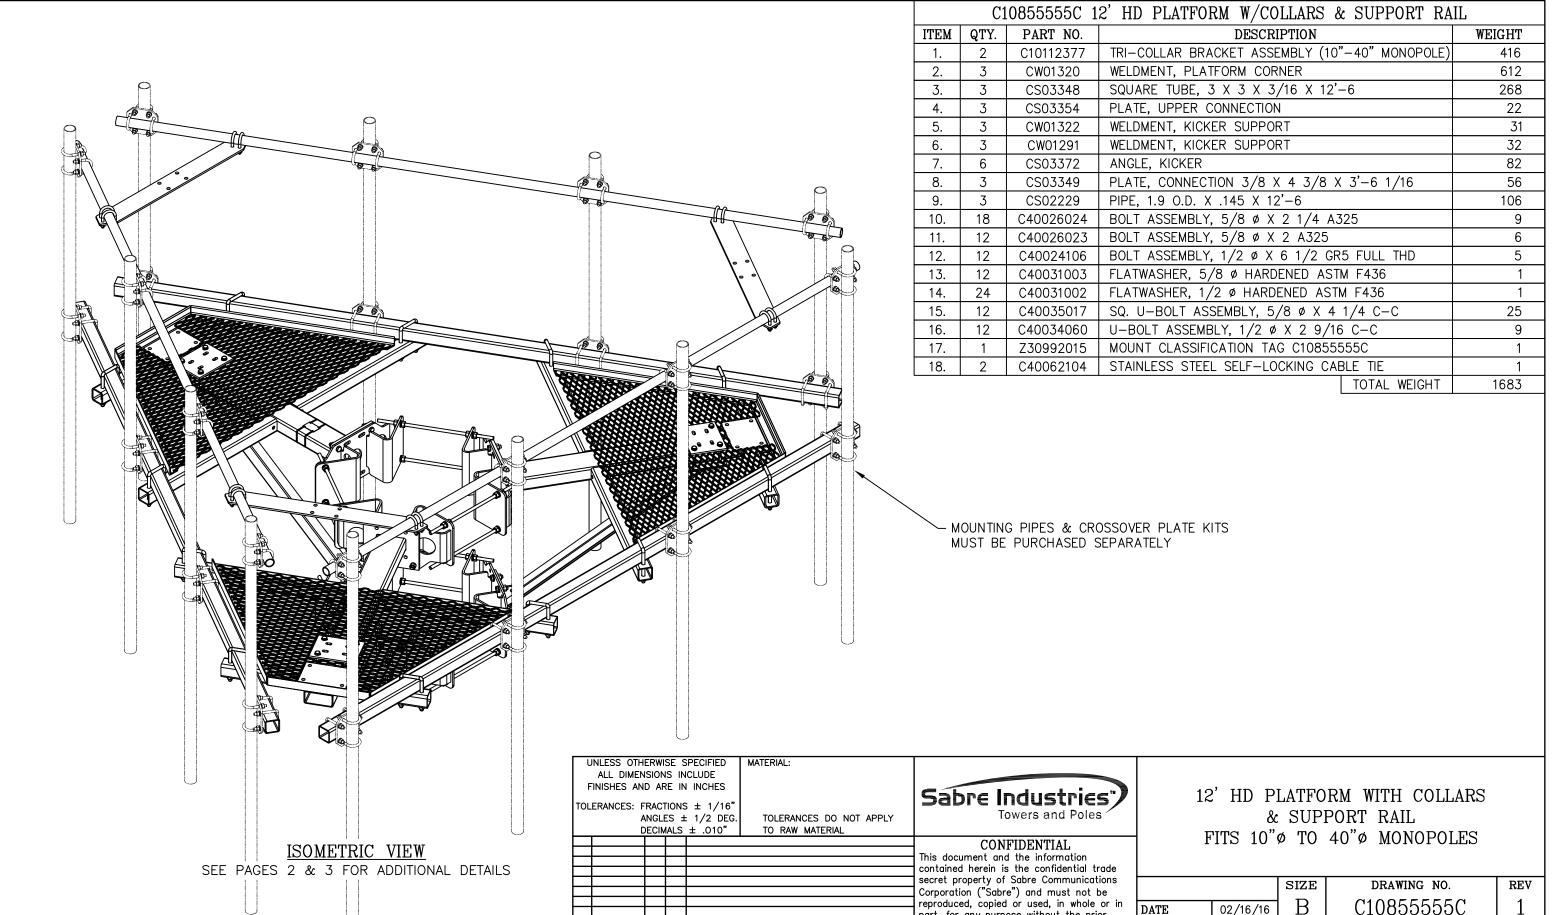


DESCRIPTION

1 | 04/18/16 | WRF | KLE | DESIGN UPDATE

DATE DRWCHK



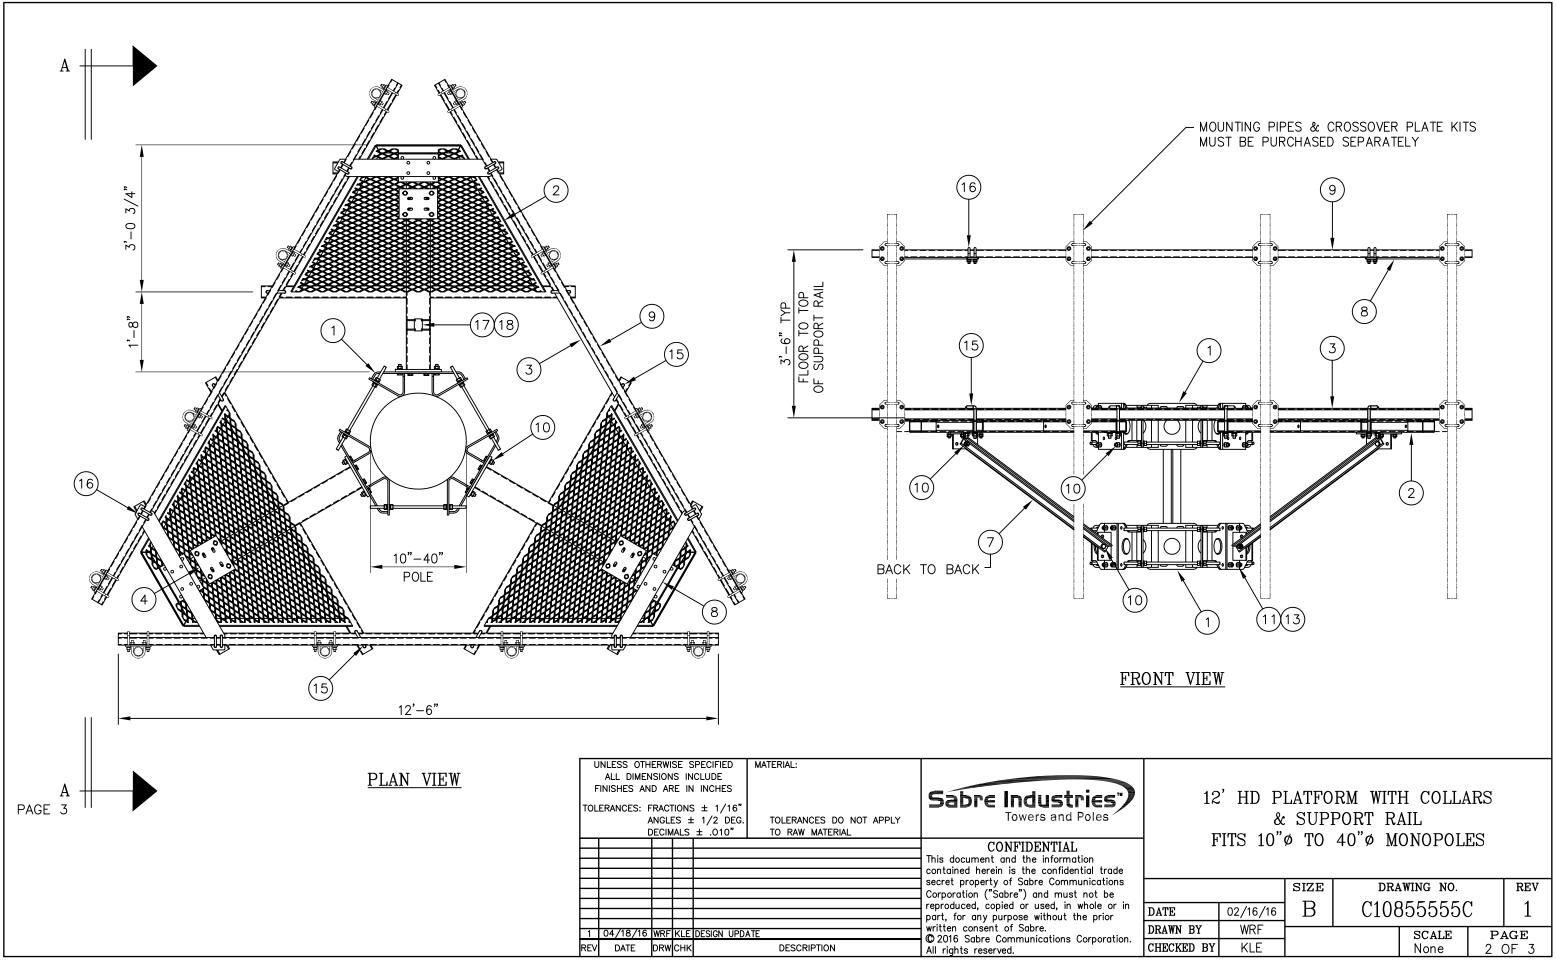




TRI-COLLAR NOTES:

- 1. THERE ARE (2) LENGTHS OF THREADED ROD SUPPLIED TO ACCOMMODATE DIAMETERS LISTED BELOW USE 5/8 X 1'-6" THREADED ROD ASSEMBLY FOR 10"-24" MONOPOLE DIAMETERS USE 5/8 X 2'-9" THREADED ROD ASSEMBLY FOR 24"-40" MONOPOLE DIAMETERS (SEE NOTE 2)
- 2. THREADED ROD MAY BE SHORTENED IF REQUIRED, FIELD CUT AND COLD GALV SPRAY TO SUIT.
- 3. THIS DISTANCE MUST BE EQUAL IN ALL (3) THREE LOCATIONS TO ENSURE THE STRUCTURAL INTEGRITY OF THE THREADED RODS AS WELL AS 120° SEPARATION.
- 4. FOR MONOPOLES 13" DIA. OR SMALLER, ONLY (1) ONE NUT AND (1) ONE LOCKWASHER ARE REQUIRED BETWEEN THE TRI—COLLAR BRACKETS.

 FOR MONOPOLES LARGER THAN 13" DIA., (2) TWO NUTS AND (2) TWO LOCKWASHERS ARE REQUIRED BETWEEN THE TRI—COLLAR BRACKETS.

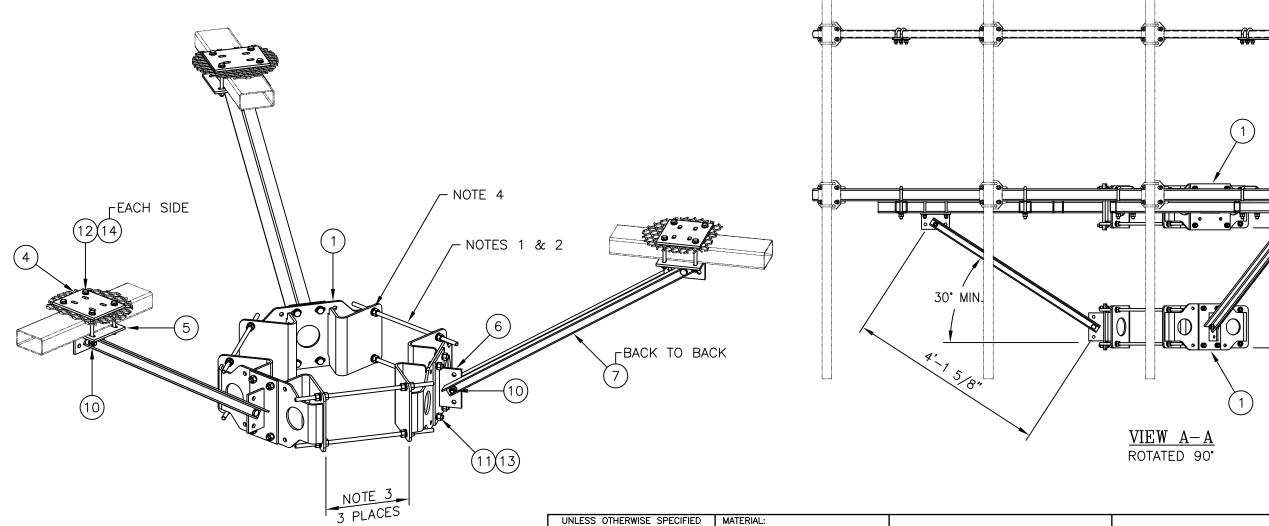

TRI-COLLAR & PLATFORM REINFORCEMENT DETAIL

ALL DIMENSIONS INCLUDE
FINISHES AND ARE IN INCHES

TOLERANCES: FRACTIONS ± 1/16"
ANGLES ± 1/2 DEG.
DECIMALS ± .010"

TOLERANCES DO NOT APPLY
TO RAW MATERIAL

TOLERANCES DO NOT APPLY
TO RAW MATERIAL

CONFIDENTIAL
This document and the information contained herein is the confidential trade secret property of Sabre Communications
Corporation ("Sabre") and must not be reproduced, copied or used, in whole or in part, for any purpose without the prior written consent of Sabre.

| 1 O4/18/16 WRF KLE DESIGN UPDATE | © 2016 Sabre Communications Corporation. All rights reserved.

12' HD PLATFORM WITH COLLARS
& SUPPORT RAIL
FITS 10" Ø TO 40" Ø MONOPOLES

		SIZE	DRAWING NO.			REV
DATE 02/16/16		В	C10855555C		1	
DRAWN BY	WRF			SCALE	PAGE	
CHECKED BY	KLE			None	3 (OF 3